


12/3/2010 2:16:05 PM, 1:2.24352

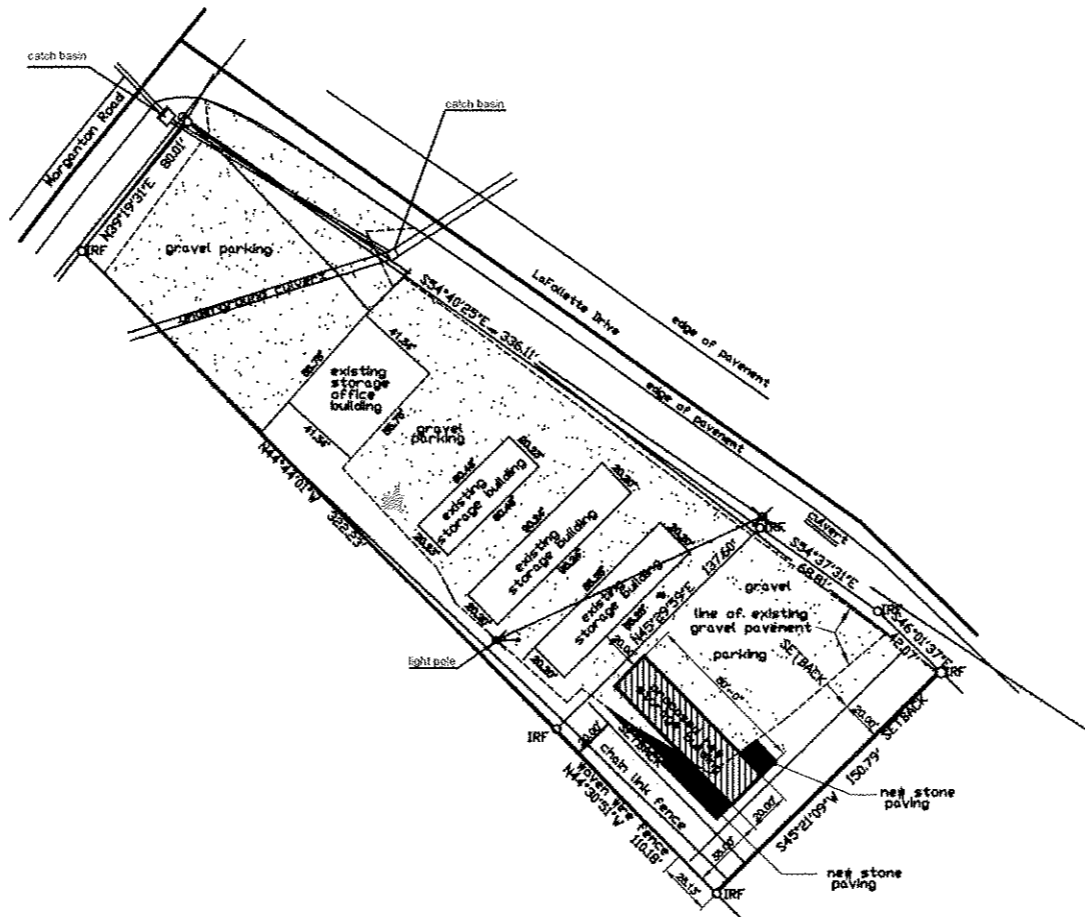

BUILDING LOCATION PLAN
 SCALE: 1" = 40'-0"

**A NEW STORAGE BUILDING FOR
 MOUNTAIN VIEW STORAGE
 MARYVILLE, TN**

**STEPHEN R. SMALL
 ARCHITECT**
 300 CANDORA ROAD
 MARYVILLE, TN 37804
 865-883-8637
 email: s300@charter.net

DATE	BY	REVISIONS



DRAWN: SRG
 CHECKED:
 APPROVED:

BUILDING LOCATION PLAN

PROJECT NO:
 DATE: 12-3-10

SHEET
S-1